





CITY OF PLANO THOROUGHFARE PLAN MAP

Thoroughfare Plan Map and Cross-Sections adopted by Council on October 12, 2015 as part of the Plano Tomorrow Comprehensive Plan.

LEGEND

Thoroughfare Plan Types

- Type A: Expressway (variable lanes)
- Type B and B+: Regional Arterial (6 lanes divided)
- Type C: Major Thoroughfare (6 lanes divided)
- Type C1: Major Thoroughfare (6 lanes divided with on street parking)
- Type D: Secondary Thoroughfare (4 lanes divided)
- Type E: Secondary Thoroughfare (4 lanes undivided)
- Type F: Collector Street (2 lanes undivided)
- D (Future)
- F (Future)
- Interchange Grade Separation
- City Limit

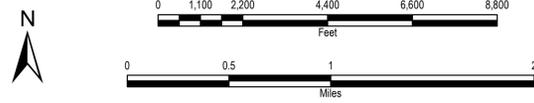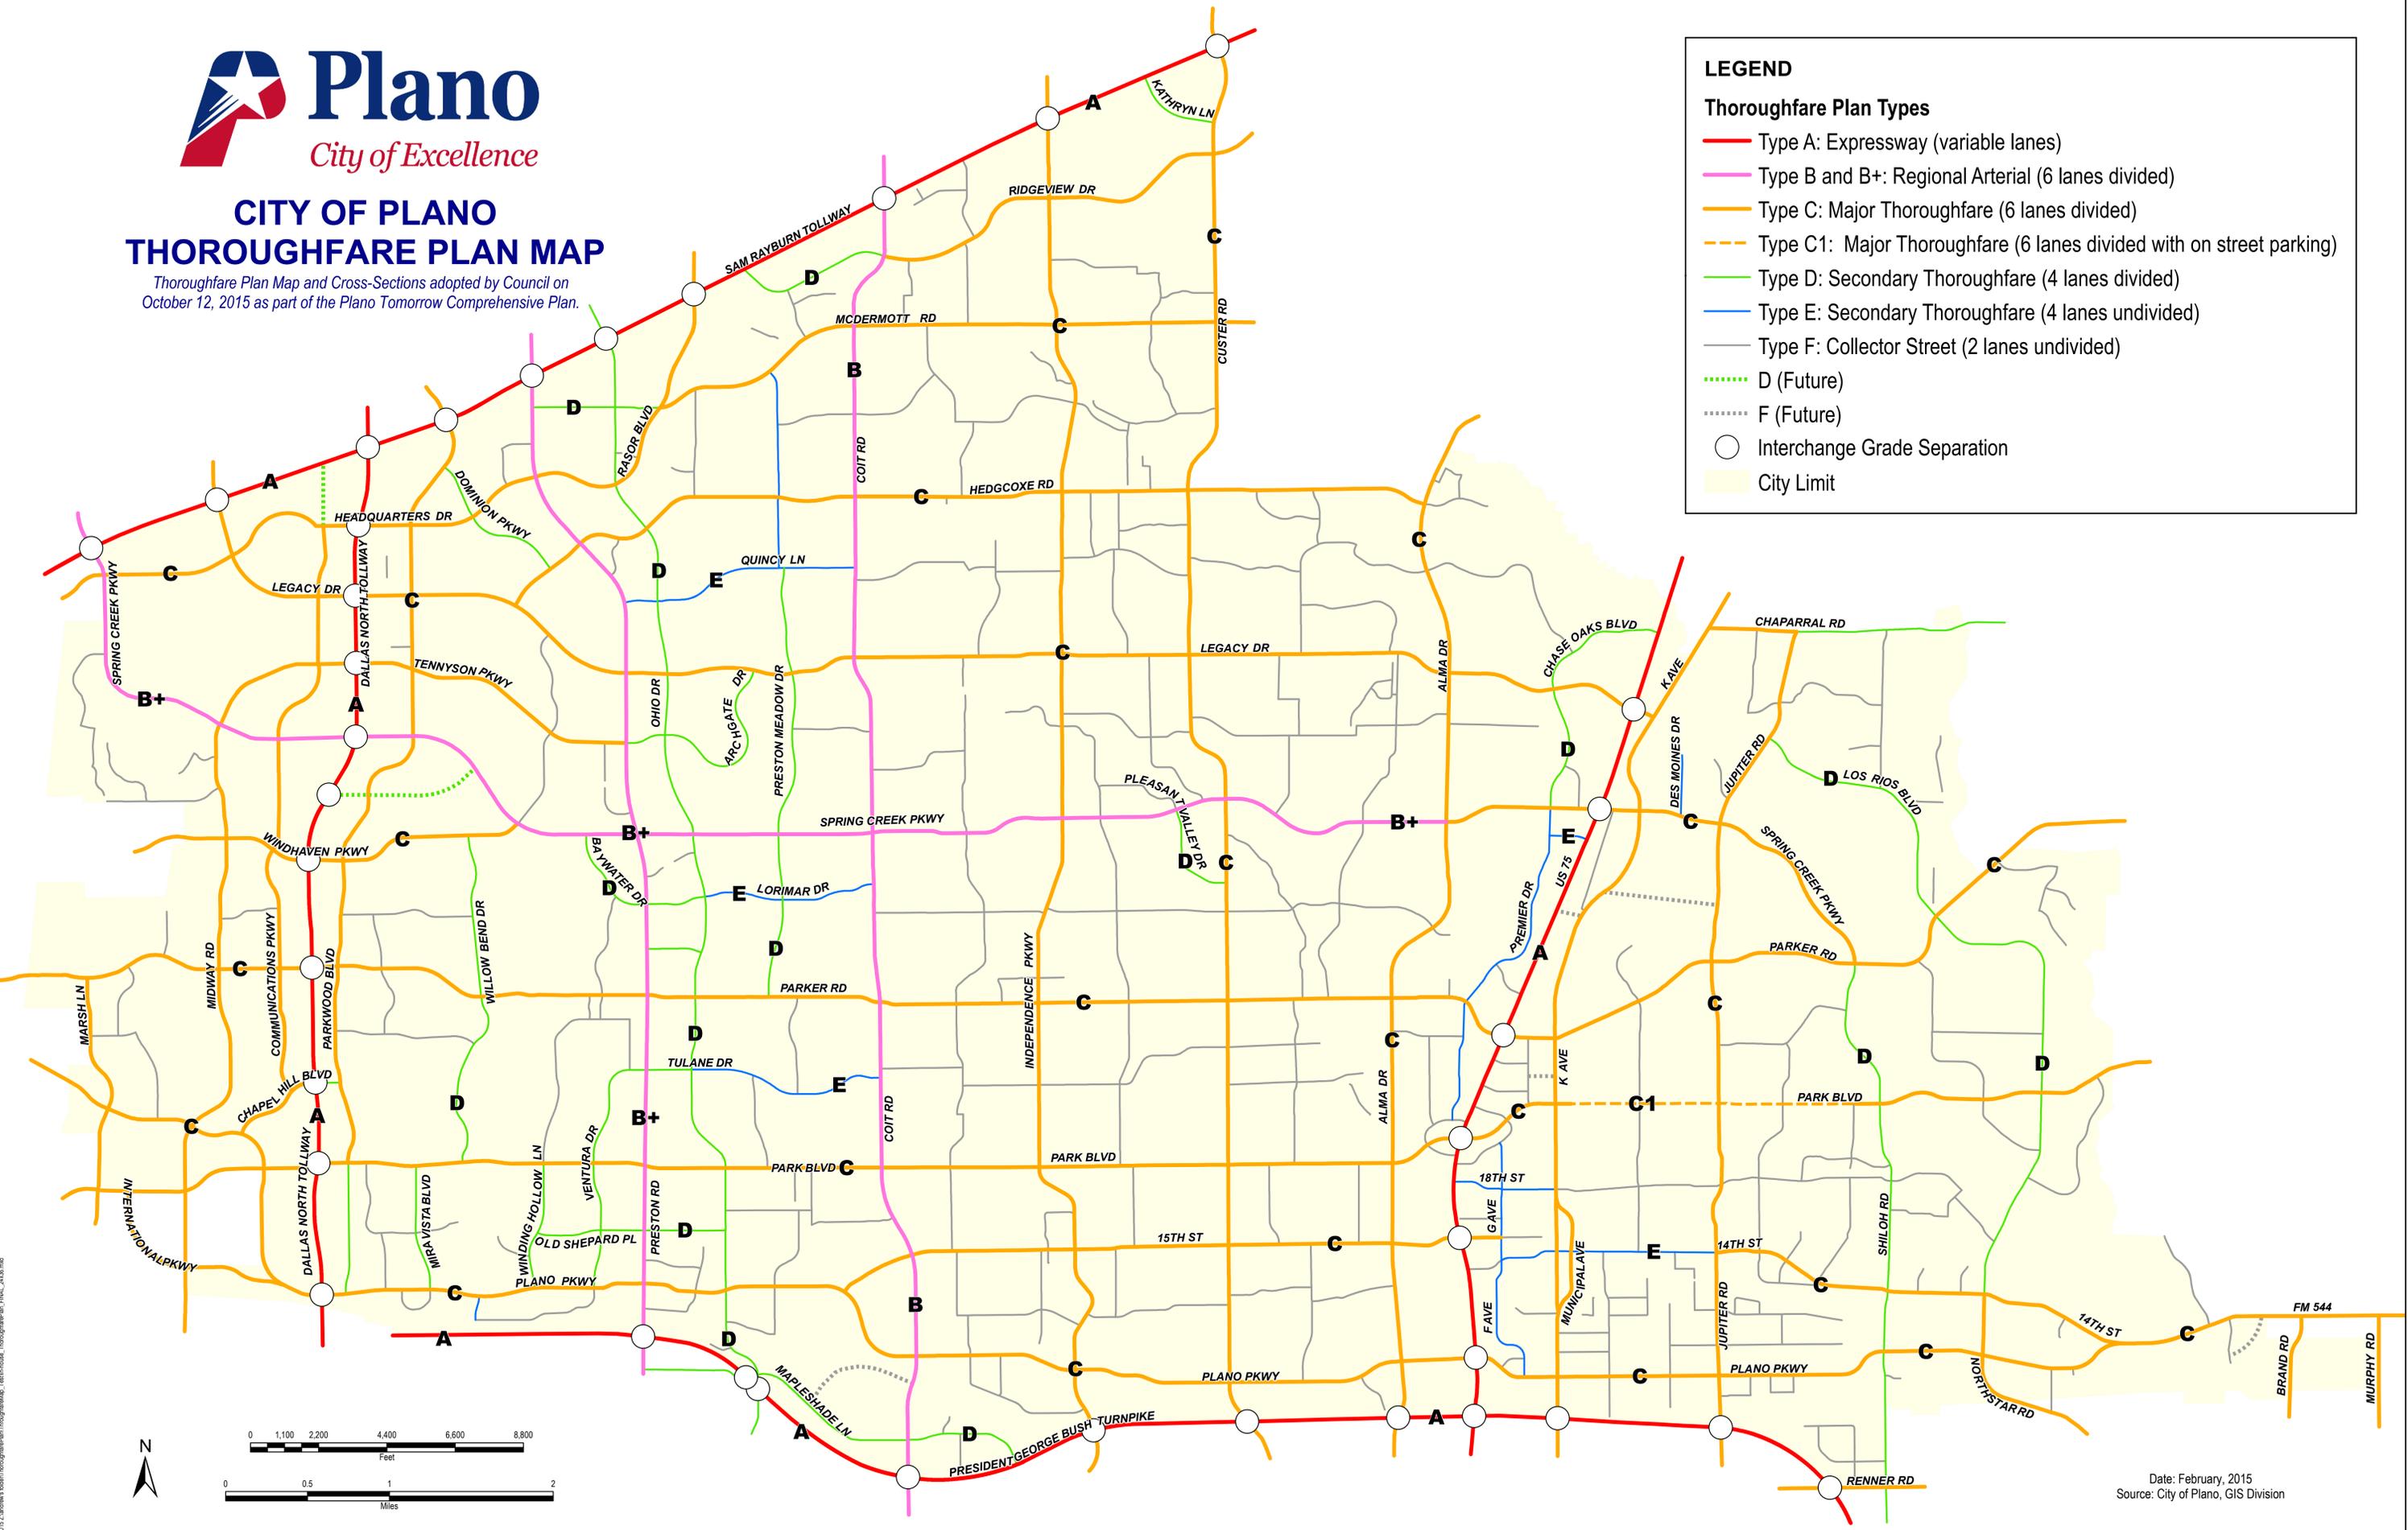

Date: February, 2015
Source: City of Plano, GIS Division


PLAN020151215 Thoroughfare Plan Map GIS Data - Thoroughfare Plan Map - 10/12/15




CITY OF PLANO THOROUGHFARE CROSS-SECTIONS

*Thoroughfare Plan Map and Cross-Sections adopted by Council on
October 12, 2015 as part of the Plano Tomorrow Comprehensive Plan.*


For applicable cross-section dimensions, please refer to Thoroughfare Standards Ordinance

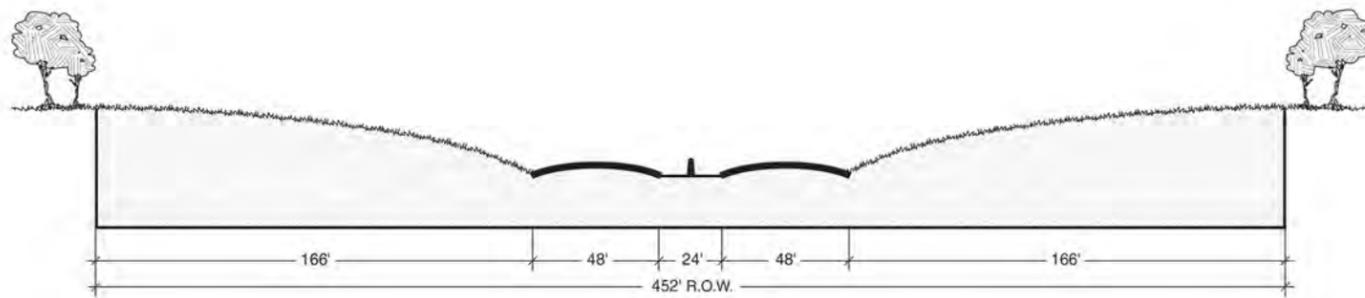


Type A
(E8DA)
Freeway - Regional - No Frontage Roads

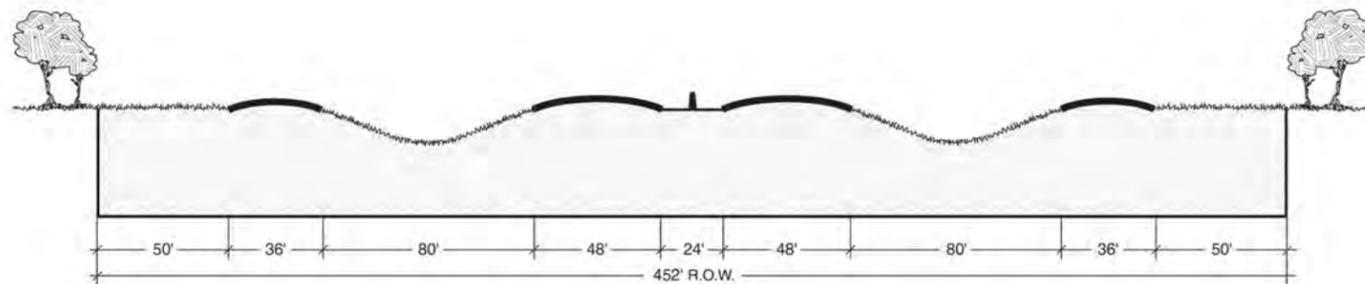


Type A
(E8DF)
Freeway - Regional - With Frontage Roads

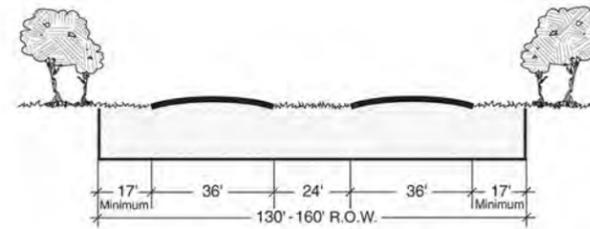


Type B
(M6DA)
Arterial - Regional

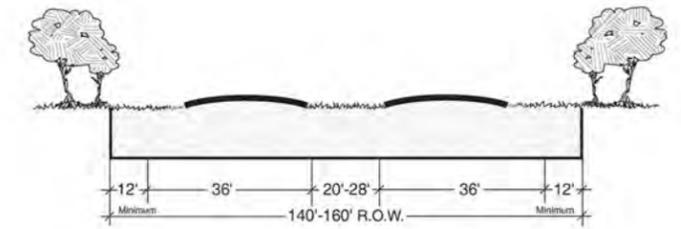


Type B+
(M6DA)
Arterial - Regional
With 12' Access Lanes

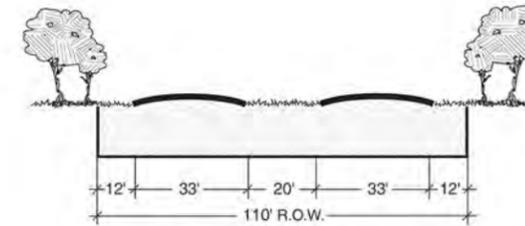


Type C
(M6D)
Major Thoroughfare

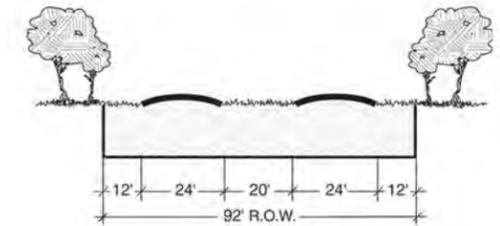


Type D
(S4D)
Secondary Thoroughfare

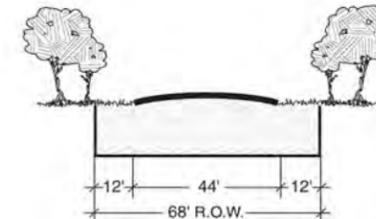

Type E
(S4U)
Secondary Thoroughfare

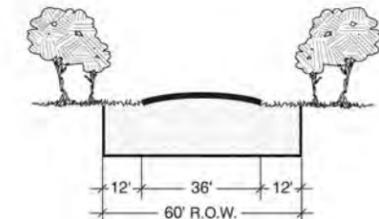

Type F
(S2U)
Collector

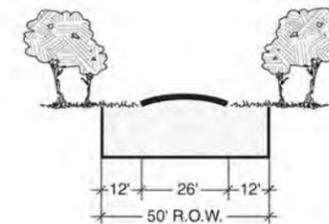

Type G
(R2U)
Residential / Local